


EXISTING DRAWINGS
HEALTH SYSTEMS ENHANCEMENT PROJECT

KANDEWATTA FHC, MATALE DISTRICT
CENTRAL PROVINCE


 MINISTRY OF HEALTH  ADB FUNDED HEALTH SYSTEM ENHANCEMENT PROJECT(HSEP)	DESIGN AND SUPERVISION CONSULTANCY FOR INFRASTRUCTURE DEVELOPMENT REP NO.: HSEP/PMU/PROS1/05/2018	RDC RESOURCE DEVELOPMENT CONSULTANTS (Pvt) Ltd. No- 55 . 2/1 , Galle Road , Colombo 03.			REV.	DESCRIPTION	DATE
	KANDEWATTA FHC , MATALE DISTRICT CENTRAL PROVINCE	DRAWING TITLE	TITLE SHEET		DESIGNED & CHECKED BY		
		DRG. NO	RDC / HSEP / CTRL / MT / KDW-FHC / MR - 01				
		SCALE	DATE	SHEET NO	DRAWN BY		
	02 / 05 / 2022	001	KS & RDC				

#	DRAWING NUMBER	DRAWING TITLE	SCALE
01	RDC / HSEP / CTRL / MT / KDW-FHC / MR-01	TITLE PAGE	-
02	RDC / HSEP / CTRL / MT / KDW-FHC / MR-02	SCHEDULE OF DRAWINGS	-
03	RDC / HSEP / CTRL / MT / KDW-FHC / MR-03	EXISTING PLAN & FRONT/SIDE ELAVATIONS	1:100
04	RDC / HSEP / CTRL / MT / KDW-FHC / MR-04	SECTION A-A	1:50
05	RDC / HSEP / CTRL / MT / KDW-FHC / MR-05	SCHEDULE OF DOOR & WINDOW	1:50
06	RDC / HSEP / CTRL / MT / KDW-FHC / MR-06	TYPICAL DETAIL FOR DOOR WINDOW	1:50


  ADB FUNDED HEALTH SYSTEM ENHANCEMENT PROJECT(HSEP)	MINISTRY OF HEALTH	DESIGN AND SUPERVISION CONSULTANCY FOR INFRASTRUCTURE DEVELOPMENT REP NO.: HSEP/PMU/PROS1/05/2018	 RESOURCE DEVELOPMENT CONSULTANTS (Pvt) Ltd. No- 55 . 2/1 , Galle Road , Colombo 03.	REV.	DESCRIPTION	DATE
		KANDEWATTA FHC , MATALE DISTRICT CENTRAL PROVINCE	DRAWING TITLE	SCHEDULE OF DRAWINGS	DESIGNED & CHECKED BY	
			DRG. NO	RDC / HSEP / CTRL / MT / KDW-FHC / MR - 02	KS	
	SCALE	DATE 02 / 05 / 2022	SHEET NO 002	DRAWN BY KC & RDC		

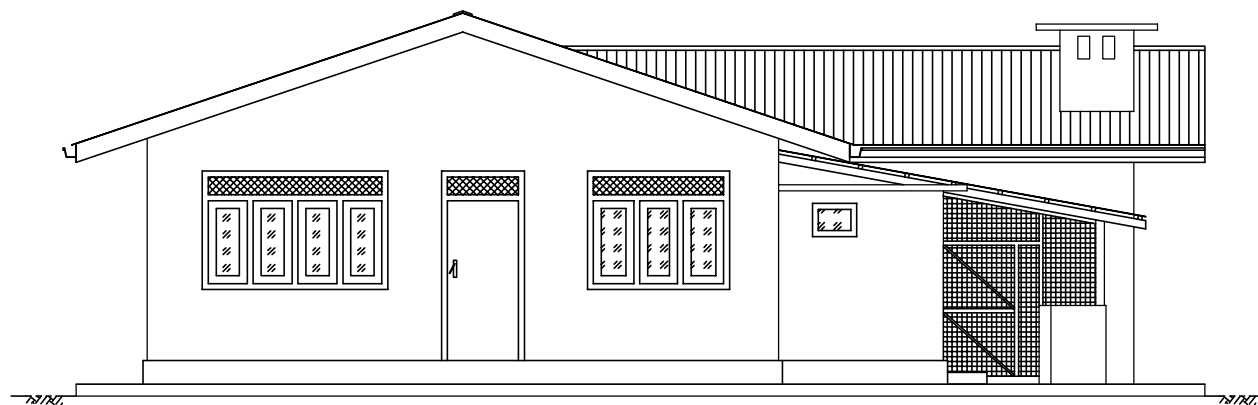

FRONT ELEVATION

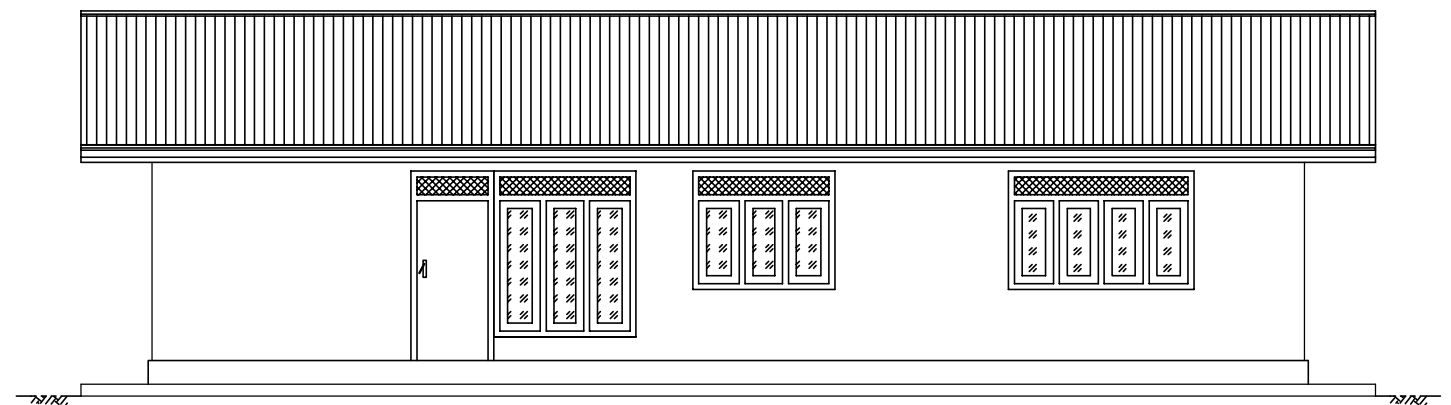

SIDE ELEVATION

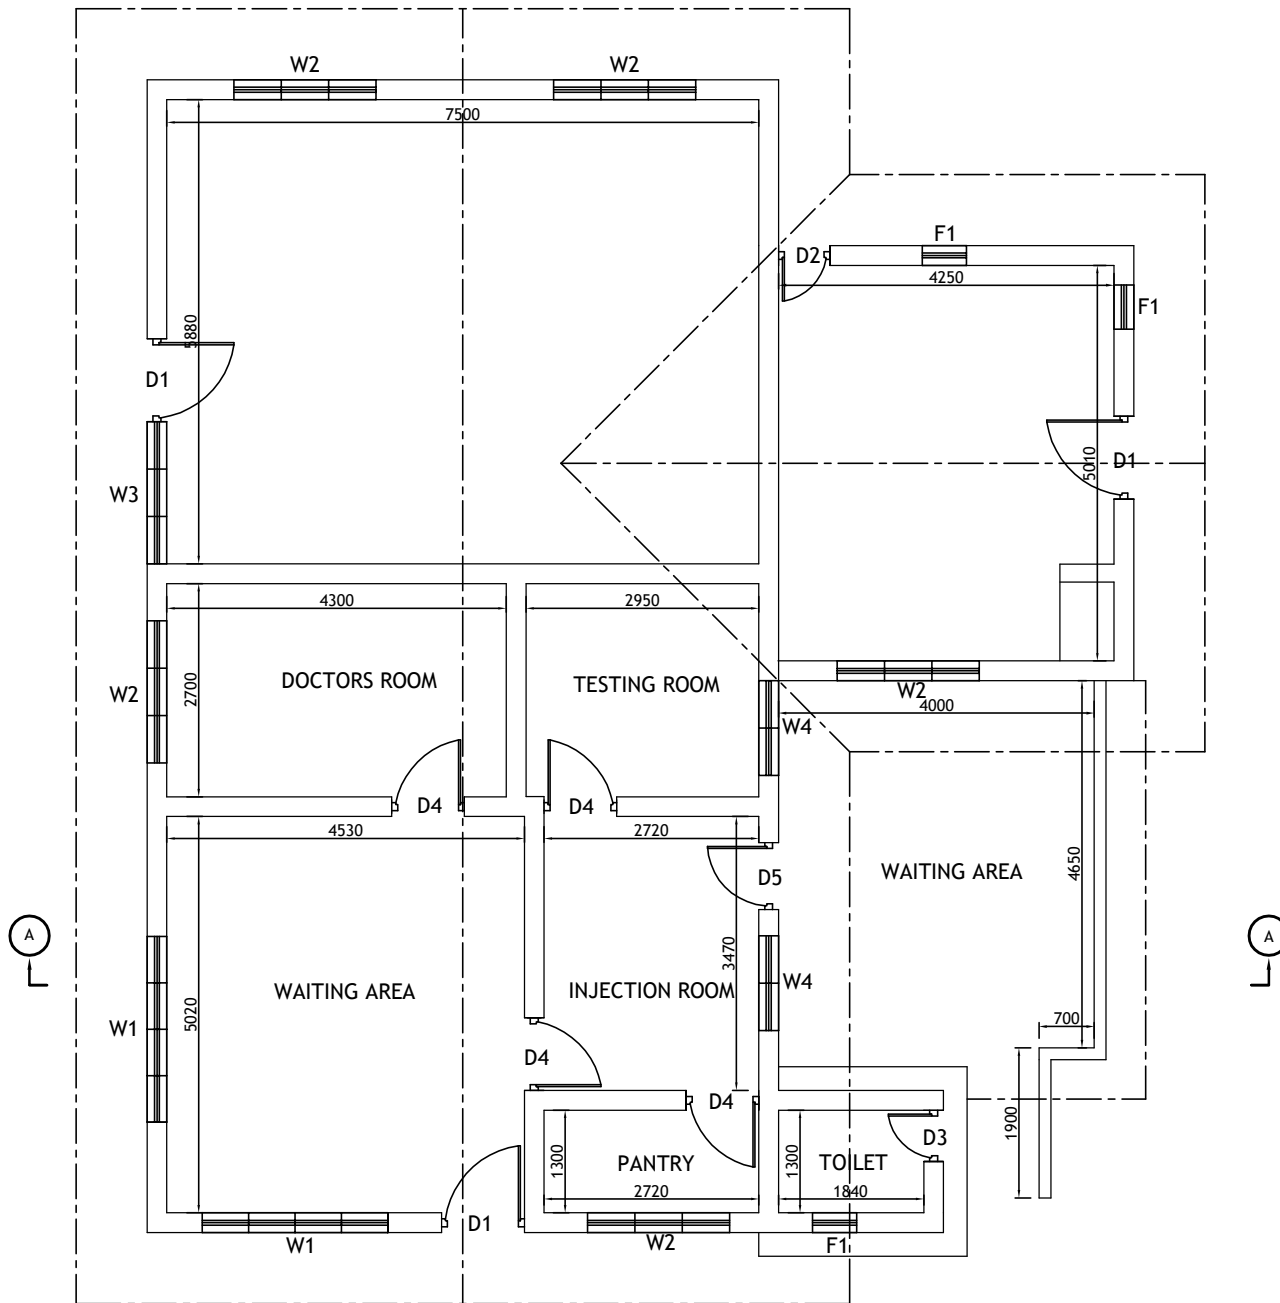

PLAN



MINISTRY OF HEALTH



ADB FUNDED
HEALTH SYSTEM ENHANCEMENT PROJECT(HSEP)

DESIGN AND SUPERVISION CONSULTANCY
FOR INFRASTRUCTURE DEVELOPMENT
REP NO.: HSEP/PMU/PROS1/05/2018

KANDEWATTA FHC , MATALE DISTRICT
CENTRAL PROVINCE




RESOURCE DEVELOPMENT CONSULTANTS (Pvt) Ltd.

No- 55 . 2/1 , Galle Road , Colombo 03.

DRAWING TITLE	EXISTING PLAN & FRONT/SIDE ELAVATIONS		DESIGNED & CHECKED BY
DRG. NO	RDC / HSEP / CTRL / MT / KDW-FHC / MR - 03		KS
SCALE	DATE	SHEET NO	DRAWN BY
1 : 100	02 / 05 / 2022	002	KC & RDC

REV.	DESCRIPTION	DATE

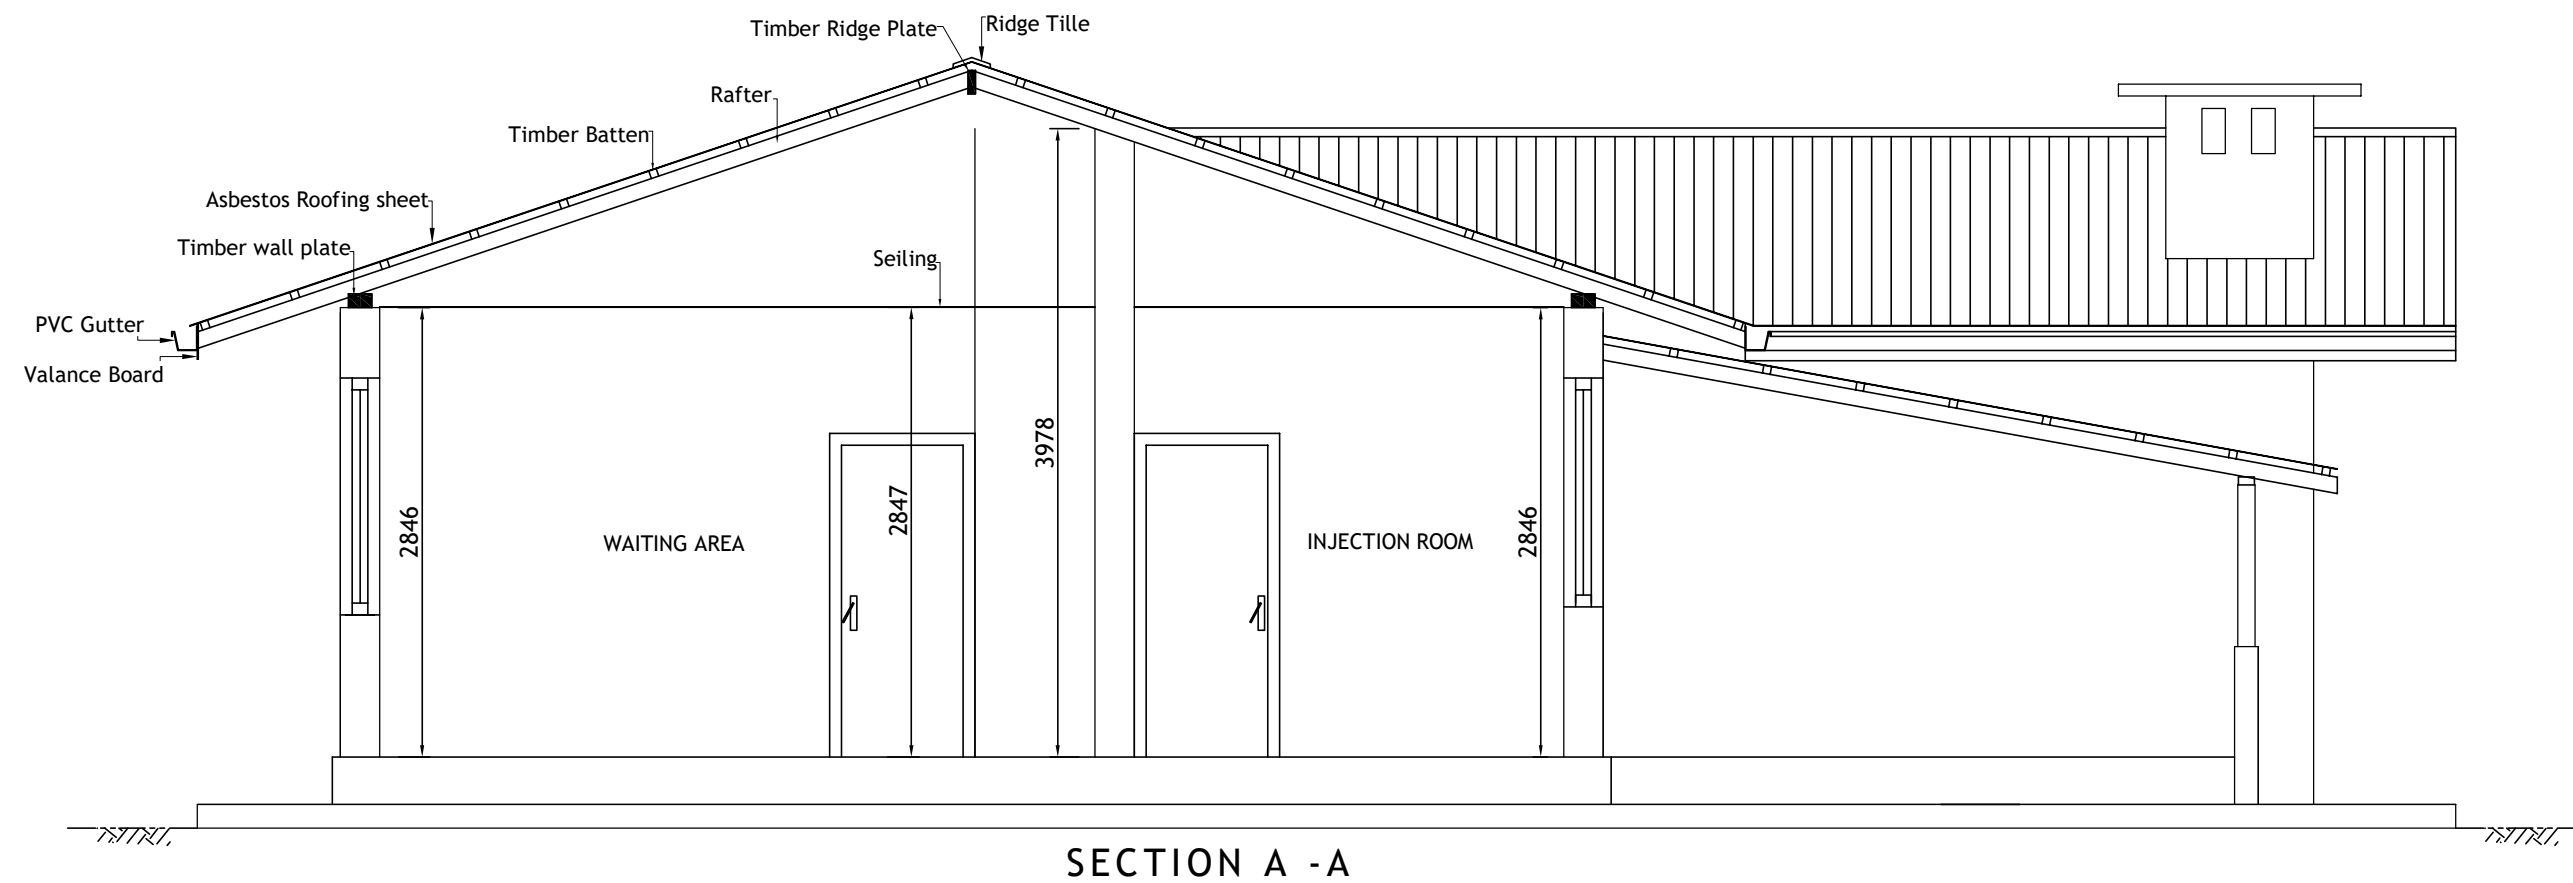

MINISTRY OF HEALTH



ADB FUNDED
HEALTH SYSTEM ENHANCEMENT PROJECT(HSEP)

**DESIGN AND SUPERVISION CONSULTANCY
FOR INFRASTRUCTURE DEVELOPMENT**
REP NO.: HSEP/PMU/PROS1/05/2018


**KANDEWATTA FHC , MATALE DISTRICT
CENTRAL PROVINCE**



RESOURCE DEVELOPMENT CONSULTANTS (Pvt) Ltd.
No- 55 . 2/1 , Galle Road , Colombo 03.

DRAWING TITLE	SECTION A-A		DESIGNED & CHECKED BY
DRG. NO	RDC / HSEP / CTRL / MT / KDW-FHC / MR - 04		KS
SCALE	DATE	SHEET NO	DRAWN BY
1 : 50	02 / 05 / 2022	001	KC @ RDC

REV.	DESCRIPTION	DATE

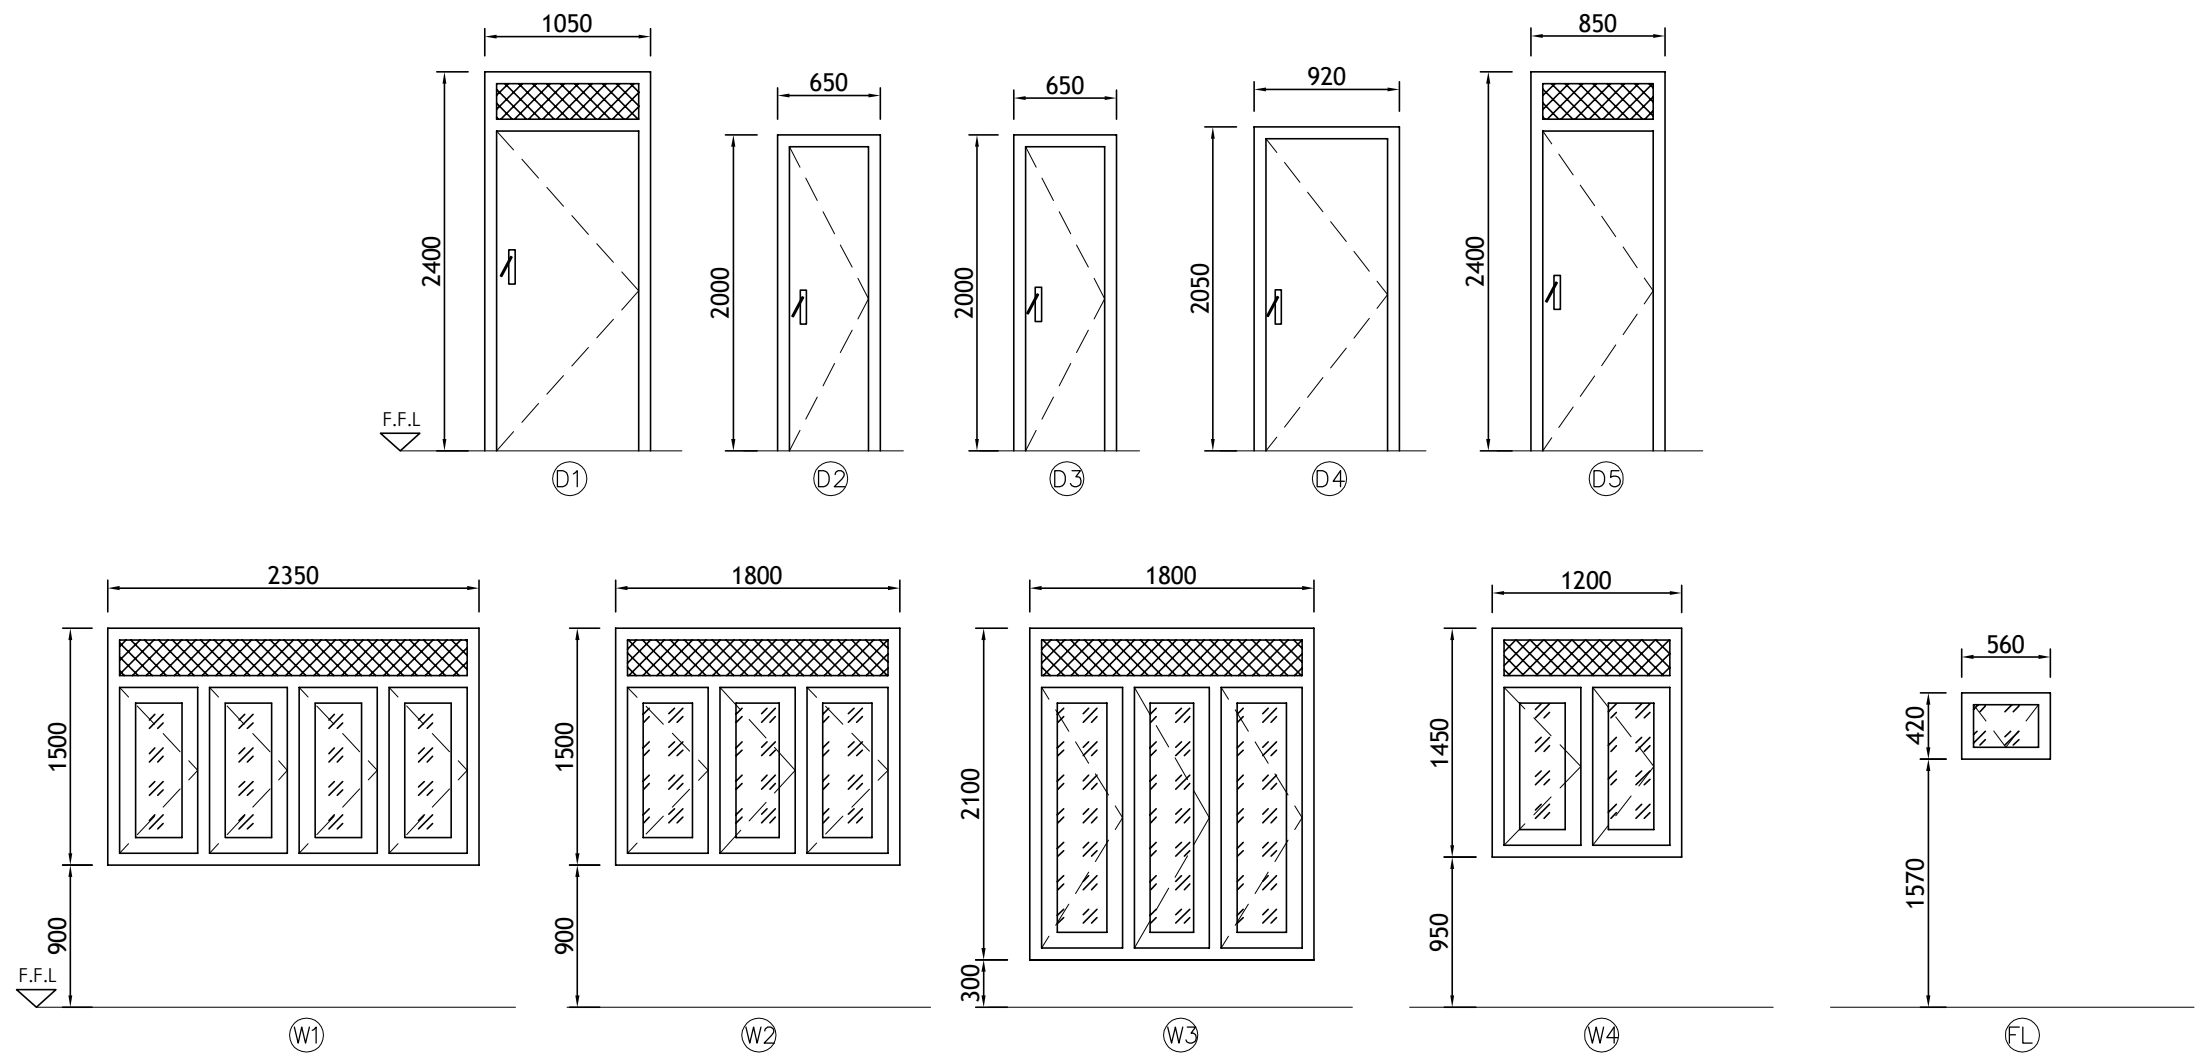

DOOR & WINDOW SCHEDULE			
TYPE	SIZE	DESCRIPTION	COUNT
D1	1050 x 2400	Timber sash door	3
D2	650 x 2000	Timber sash door	1
D3	650 x 2000	Aluminium sash door	1
D4	920 x 2050	Timber sash door	4
D5	850 x 2400	Timber sash door	1
W1	2350 x 1500	Timber framed & glazed window	2
W2	1800 x 1500	Timber framed & glazed window	5
W3	1800 x 2100	Timber framed & glazed window	1
W4	1200 x 1450	Timber framed & glazed window	2
FL	560 x 420	Timber framed & glazed Fanlight	3



MINISTRY OF HEALTH



ADB FUNDED
HEALTH SYSTEM ENHANCEMENT PROJECT(HSEP)

**DESIGN AND SUPERVISION CONSULTANCY
FOR INFRASTRUCTURE DEVELOPMENT**
REP NO.: HSEP/PMU/PROS1/05/2018


**KANDEWATTA FHC , MATALE DISTRICT
CENTRAL PROVINCE**




RESOURCE DEVELOPMENT CONSULTANTS (Pvt) Ltd.
No- 55 . 2/1 , Galle Road , Colombo 03.

DRAWING TITLE	SCHEDULE OF DOORS & WINDOWS		DESIGNED & CHECKED BY
DRG. NO	RDC / HSEP / CTRL / MT / KDW-FHC / MR - 05		KS
SCALE	DATE	SHEET NO	DRAWN BY
1 : 50	02 / 05 / 2022	005	KC & RDC


REV.	DESCRIPTION	DATE

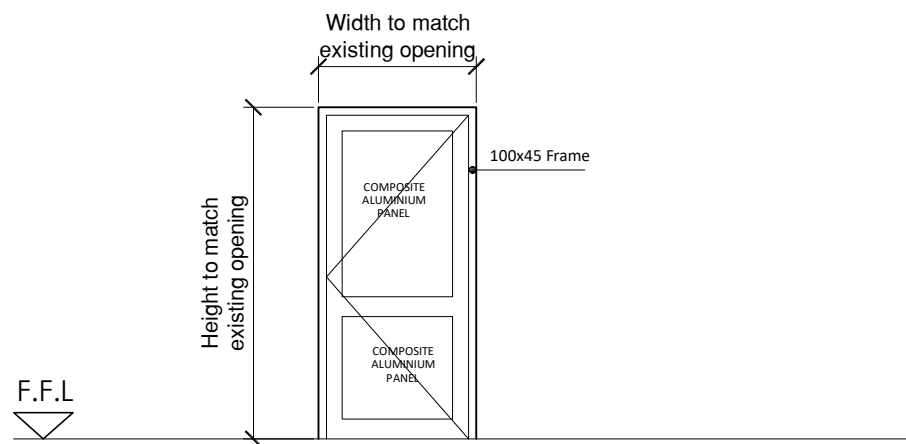


ALUMINIUM PANEL DOOR

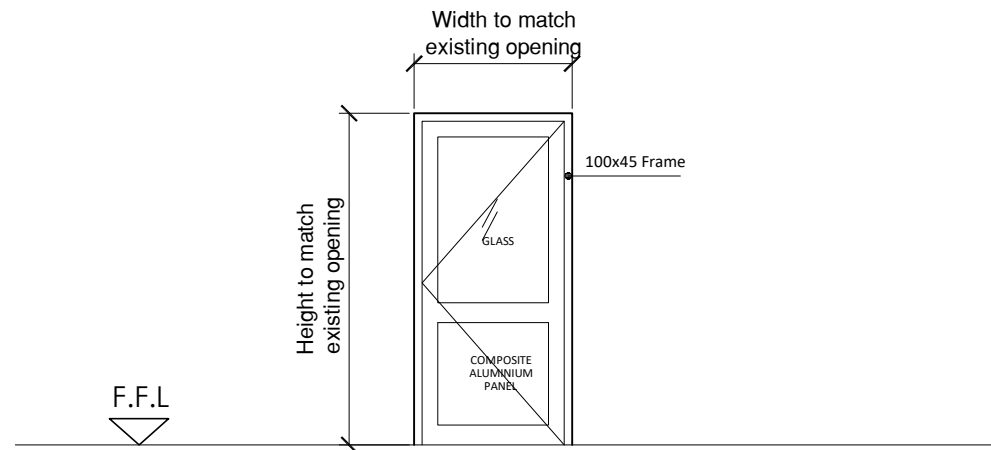


HALF-GLAZED ALUMINIUM DOOR

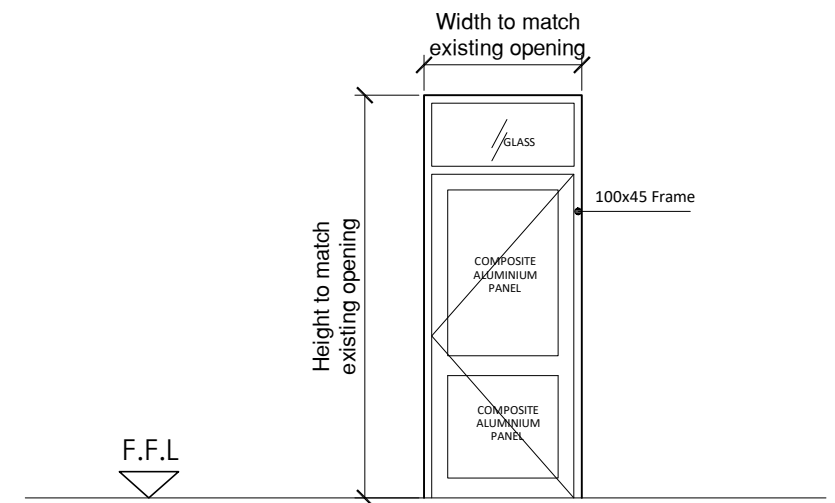


ALUMINIUM DOOR WITH FIXED GLASS OR LOUVERS ON TOP

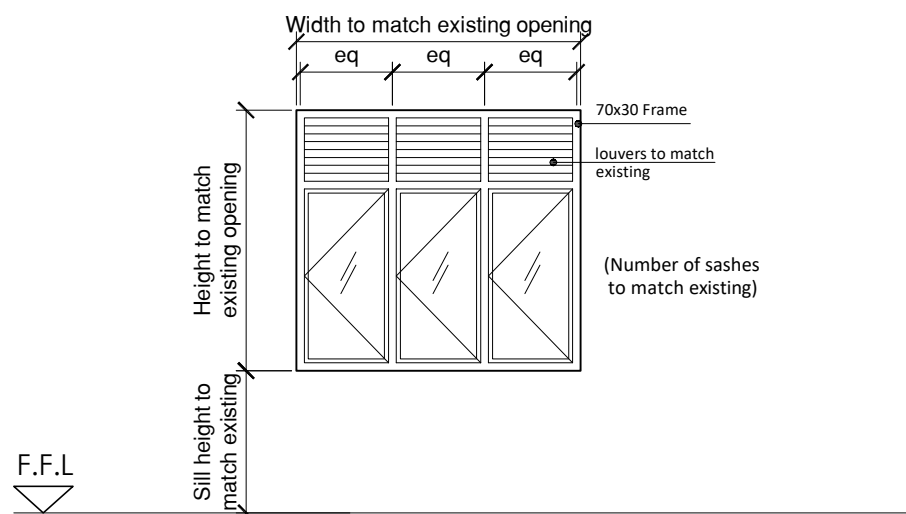

GLAZED ALUMINIUM WINDOW WITH FIXED GLASS OR LOUVERS ON TOP

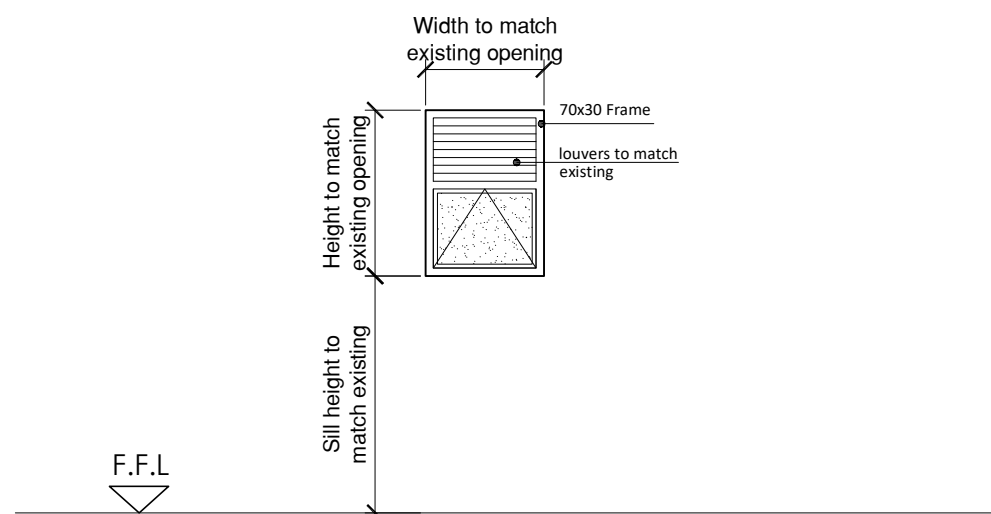

GLAZED ALUMINIUM FANLIGHT WITH LOUVERS ON TOP

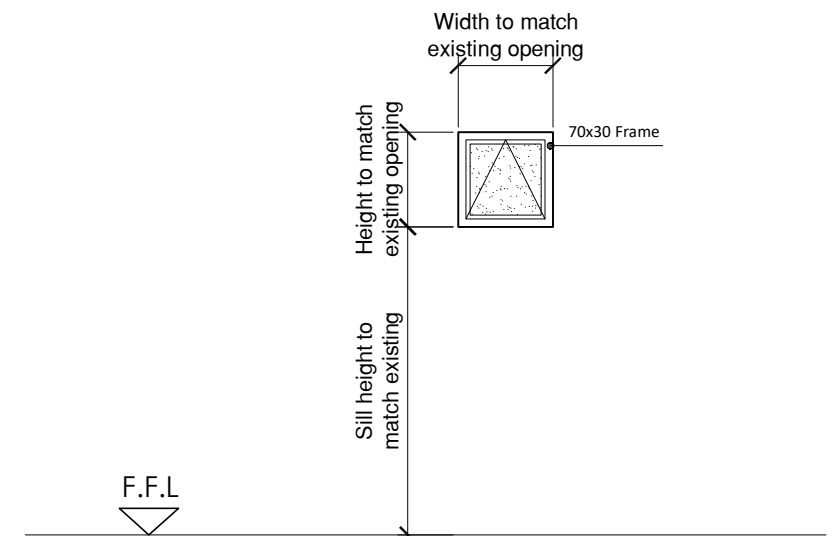

GLAZED ALUMINIUM FANLIGHT

Note:

1. Contractor Must Submit Shop Drawings for All Doors and Windows For Consultant's Approval Before Commencement of any Work.
2. Glass type for all glazed aluminium Doors and Windows Should be **6mm tk Clear Glass**
3. Glass type for Fanlights should be **5mm tk 'Pinheaded' or Frosted Glass.**
4. All Composite Aluminum Panels should be **4mm Thick both side coloured** (colour to be decided by Architect)

**TYPICAL DETAIL FOR
DOOR WINDOW
REPLACEMENT**
Scale 1:50



MINISTRY OF HEALTH



ADB FUNDED
HEALTH SYSTEM ENHANCEMENT PROJECT(HSEP)

**DESIGN AND SUPERVISION CONSULTANCY
FOR INFRASTRUCTURE DEVELOPMENT**
REP NO.: HSEP/PMU/PROS1/05/2018

**KANDEWATTA FHC , MATALE DISTRICT
CENTRAL PROVINCE**



RESOURCE DEVELOPMENT CONSULTANTS (Pvt) Ltd.
No- 55 . 2/1 , Galle Road , Colombo 03.

DRAWING TITLE	TYPICAL DETAIL FOR DOOR & WINDOW FOR REPLACEMENT		DESIGNED & CHECKED BY
DRG. NO	RDC / HSEP / CTRL / MT / KDW-FHC / MR - 06		KS
SCALE	DATE	SHEET NO	DRAWN BY
1 : 50	02 / 05 / 2022	006	KC & RDC

REV.	DESCRIPTION	DATE